


EXHIBIT A

UNION PACIFIC RAILROAD COMPANY
 UTAH DIVISION
 Geneva, Utah

Plat to Accompany Application
 for Franchise crossing State
 Highway U-114, Geneva, Utah.

Scale: 1" = 100' 9/24/43

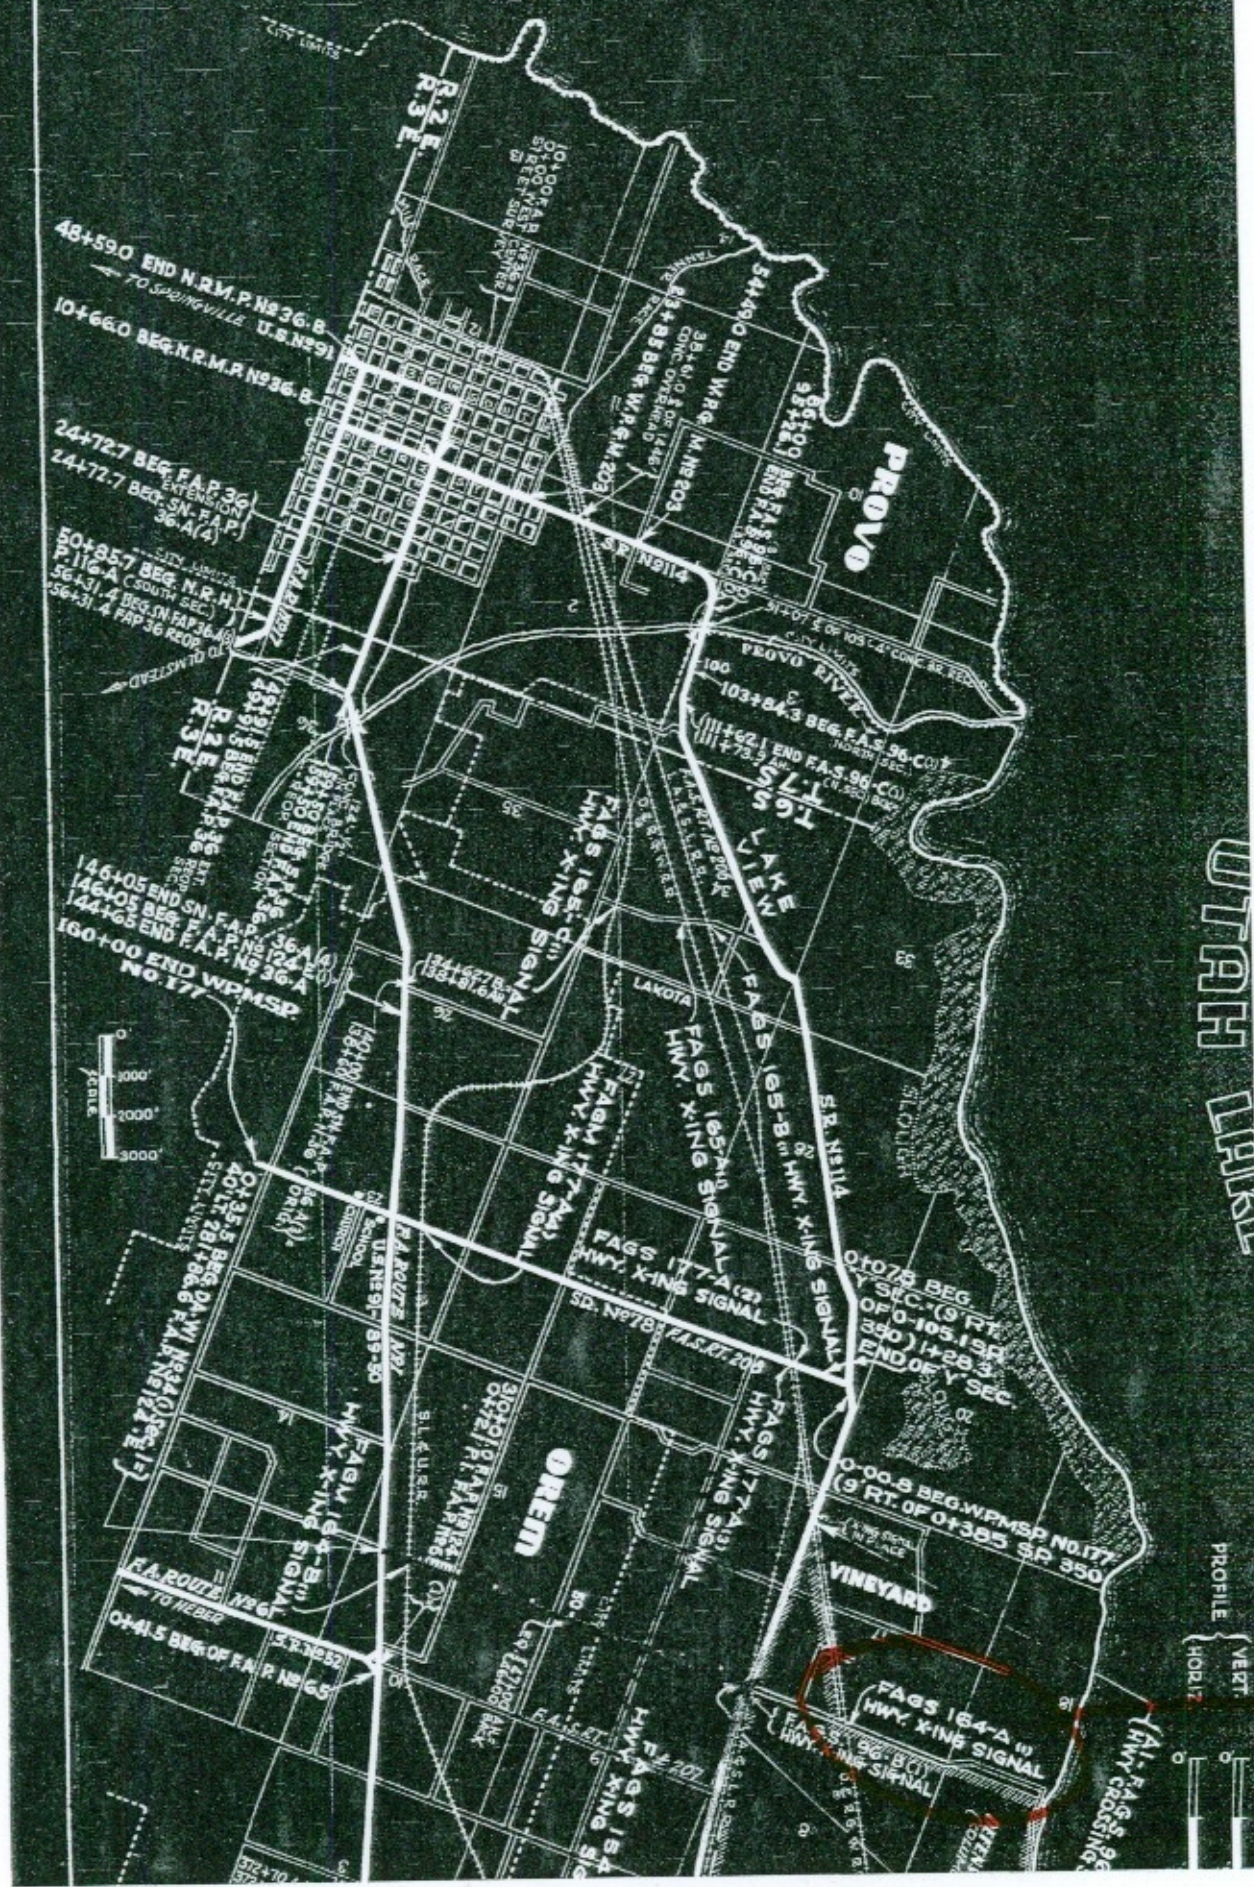

UTAH LAKE

PROFILE (VERT. HORIZ.)


400N
Crossing

UTAH

STATE ROADS

STATE ROAD COMMISSION
FEDERAL AID SYSTEM
OTHER STATE ROADS

SCALE 1 INCH = 40 MILES

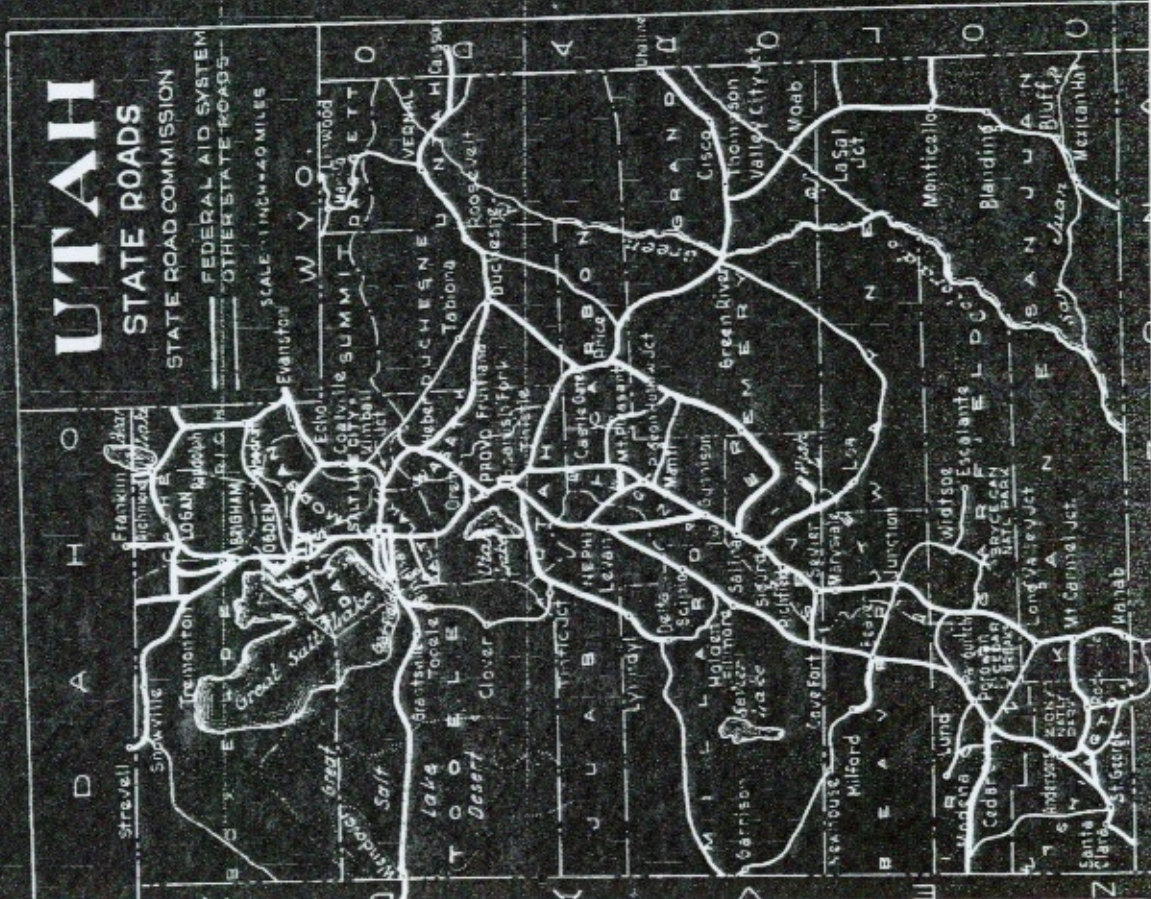

STAT STATE RO

PLANS OF P
FED

PRO
F.A.S.P. N^o. E.A.S.

R.R. HIGH

D.A.-W.I. N^o 34

STATE OF UTAH ROAD COMMISSION

PROPOSED STATE ROAD
GENERAL AID PROJECT

NO - VINEYARD
6 - (C) LENGTH 0.322 MILES
HIGHWAY X-ING SIGNALS

SECTION LENGTH 1.840 MILES

SHEET NO.	STATE	F.A.S. PROJ. NO.	ISSUE YEAR	SHEET NO.	TOTAL SHEETS
12	UTAH	96-C(1)	1940	1	17
12	UTAH	F.A.S. 165-B(1)	1940	1	4
12	"	F.A.S. 165-A(1)	1940	1	4
12	"	F.A.S. 165-C(1)	1941	1	4
12	"	F.A.S. 177-A(1)	1940	1	4
12	"	F.A.S. 177-A(2)	1940	1	4
12	"	F.A.S. 177-A(3)	1941	1	4
12	"	F.A.S. 177-A(4)	1940	1	4
12	"	F.A.S. 184-A(1)	1940	1	4
12	"	F.A.S. 184-B(1)	1941	1	4
12	"	F.A.S. 184-C(1)	1941	1	4
12	"	F.A.S. 184-D(1)	1940	1	4
12	"	F.A.S. 184-E(1)	1940	1	4
12	"	F.A.S. 184-F(1)	1943	1	18

INDEX TO SHEETS F.A.S.

SHEET	DESCRIPTION	DRWG.
1	Title Sheet	
2	Situation Plan	
3	Accessories & Signal Equ.	
4	Wiring Diagram	

INDEX TO SHEETS F.A.S. No. 96-C(1)

SHEET NO.	DESCRIPTION	DRAWING NO.	STATION
1	TITLE SHEET		
2	TYPICAL SECTION		
3-4	PLAN AND PROFILE		
5-16	103'-4" O.C. CONC. BRIDGE	C-199	9+07
17-A	F.A.P. AND R/W MARKERS	J-391 RS	
17-B	WIDEN AND SUPER. CURVES	J-479	