


10-2440-701

HIDDEN CREEK WATER CO. - WATER SYSTEM

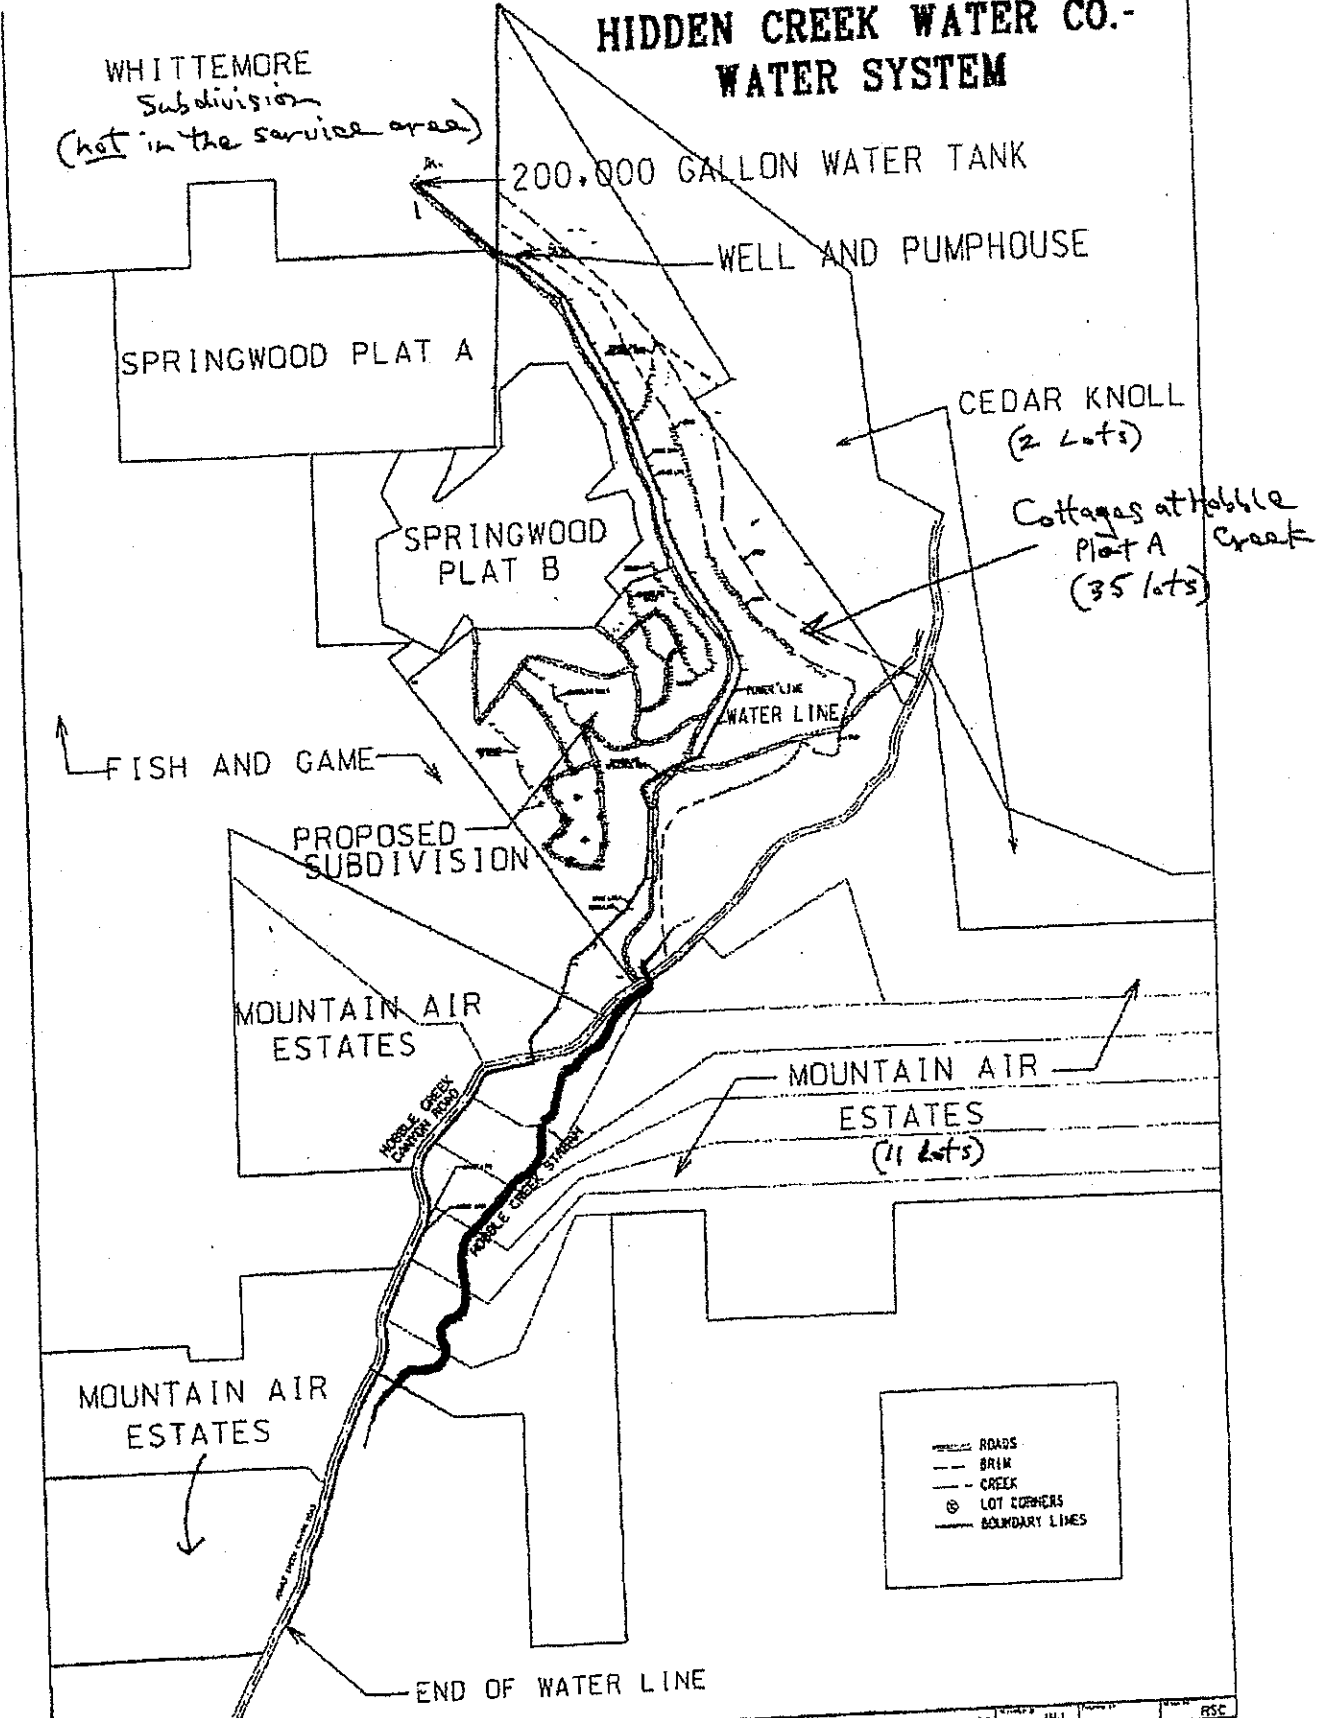

HALL ENGINEERING
CONSULTING ENGINEERS
18511 708-2550

HIDDEN CREEK WATER CO. - WATER SYSTEM
SITE PLAN

DATE	BY	CHKD BY	APP'D BY
5-97	JHJ		RSC
1			NTS
			1 OF 1