


UTAH MINI RANCHES PHASE 2 WATER LINE AND 300,000 GALLON WATER TANK


PROJECT
LOCATION

SOUTH DUCHESNE CULINARY WATER, INC.

SEPTEMBER 2003

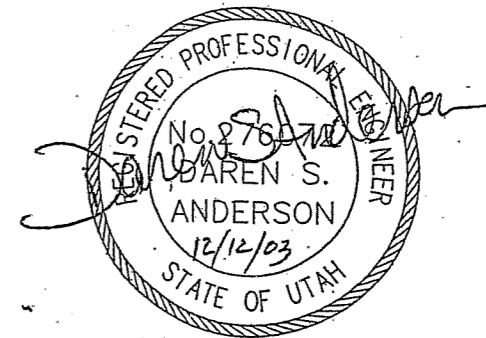

Engineering Services, Inc.
P.O. Box 1485
Vernal, Utah 84078
(435) 781-2550

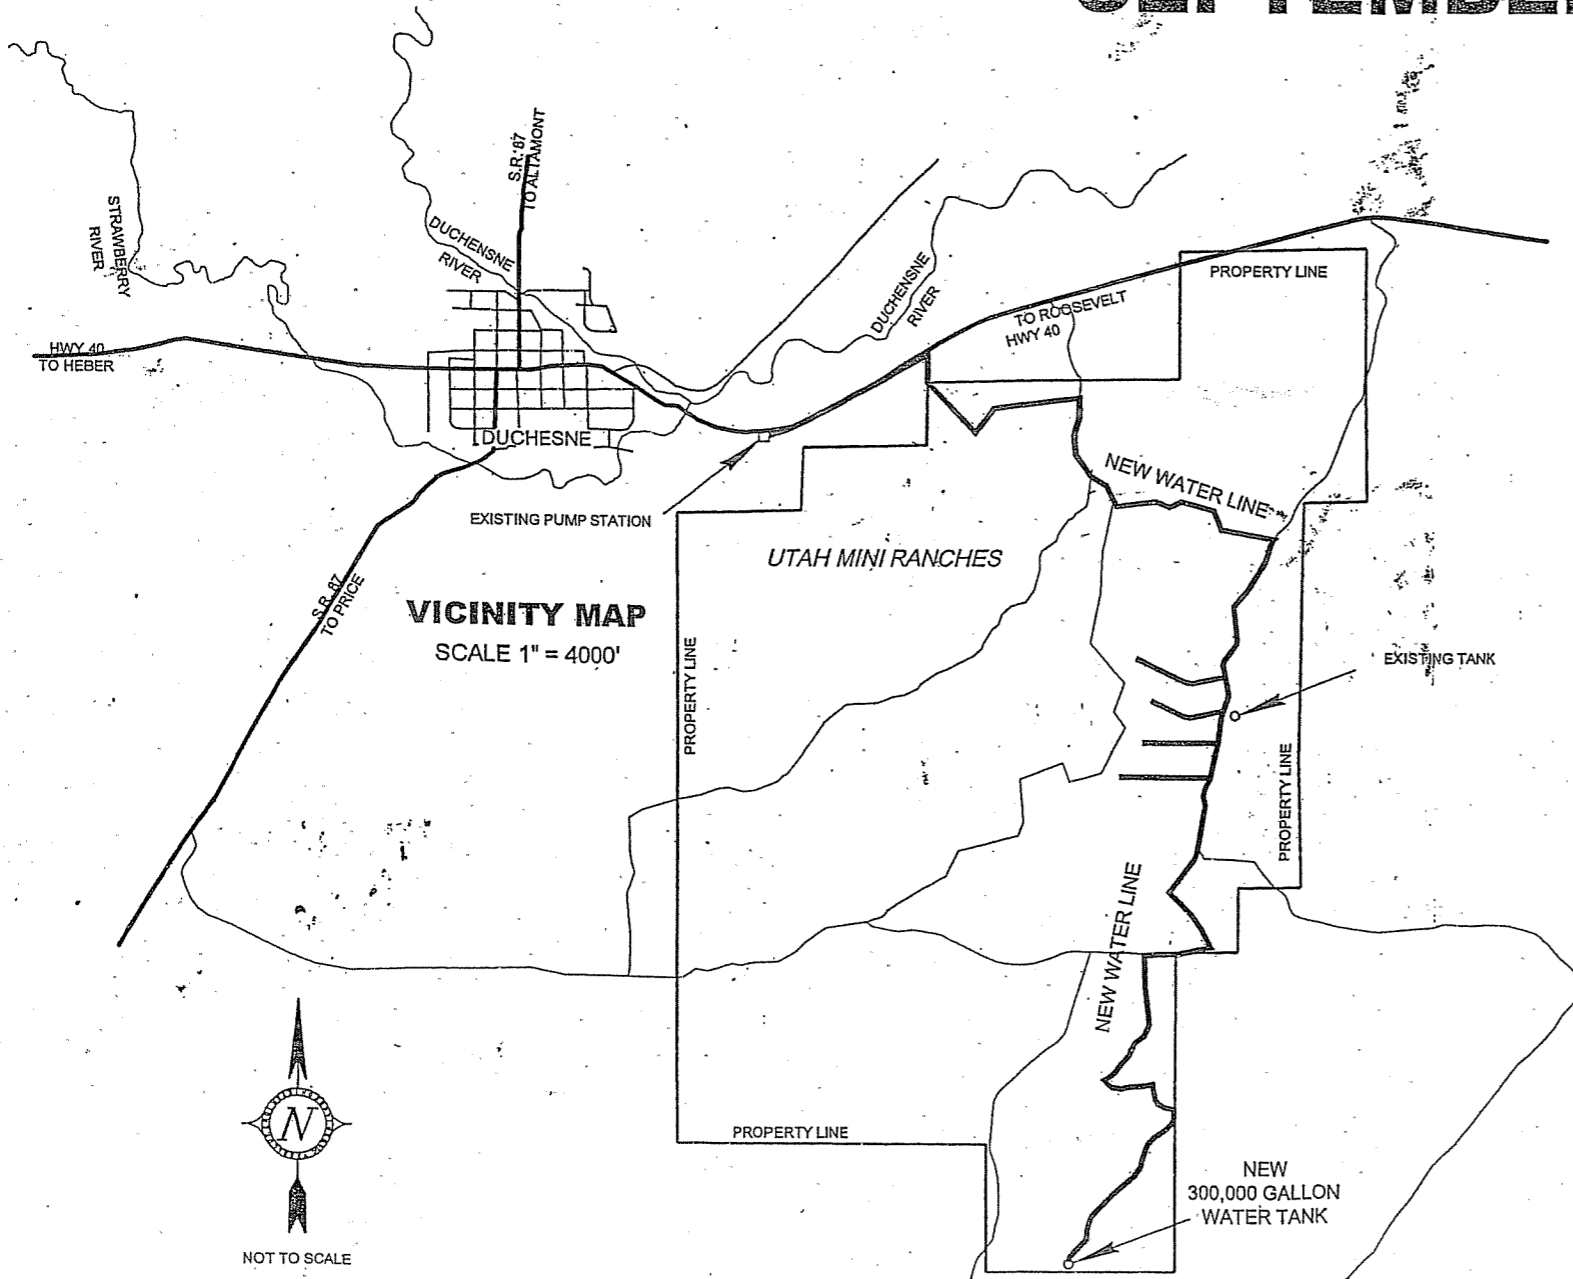

INDEX TO DRAWINGS

SHEET NO.	DESCRIPTION
1	COVER
2	PROJECT MAP AND SHEET INDEX
3	WATER LINE DETAILS
4	PRESSURE REDUCING STATION DETAIL
5	WATER LINE (STA 0+00 - 27+00)
6	WATER LINE (STA 27+00 - 67+00)
7	WATER LINE (STA 67+00 - 101+00)
8	WATER LINE (STA 101+00 - 132+00)
9	WATER LINE (STA 132+00 - 168+00)
10	WATER LINE (STA 168+00 - 197+00)
11	WATER LINE (STA 197+00 - 226+00)
12	WATER LINE (STA 226+00 - 269+00)
13	WATER LINE (STA 269+00 - 313+00)
14	WATER LINE (STA 313+00 - 344+00)
15	DISTRIBUTION WATER LINE
16	DISTRIBUTION WATER LINE
17	TANK GENERAL ARRANGMENT
18	TANK PIPING DETAILS
19	TANK WALL AND COLUMN DETAILS AND REINFORCING
20	TANK COLUMN AND FOOTING LAYOUT AND FOOTING REINFORCING
21	TANK FLOOR JOINT LAYOUT JOINT DETAIL AND FLOOR REINFORCING
22	TANK ROOF LAYOUT AND REINFORCING DETAIL
23	TANK ACCESS HATCH AND VENT DETAIL
24	TANK FENCE DETAILS

PHASE 2 WATER LINE &
300,000 GALLON TANK
SOUTH DUCHESNE CULINARY WATER
DUCHESE, UTAH 84021

COVER

ORIGINAL	BY: PAH DATE: 8/21/03
REVISIONS	BY: PAH DATE: 12/11/03
	BY: _____ DATE: _____
	BY: _____ DATE: _____

SHEET 1 OF 24