


Date: 9/19/2023
Document Path: H:\Projects\459 - Highlands Water Company\01-100 - General Engineering Services\GIS\Working\Future Service Area Map.mxd



Legend

- Existing Pipeline
- Future Service Area Boundary

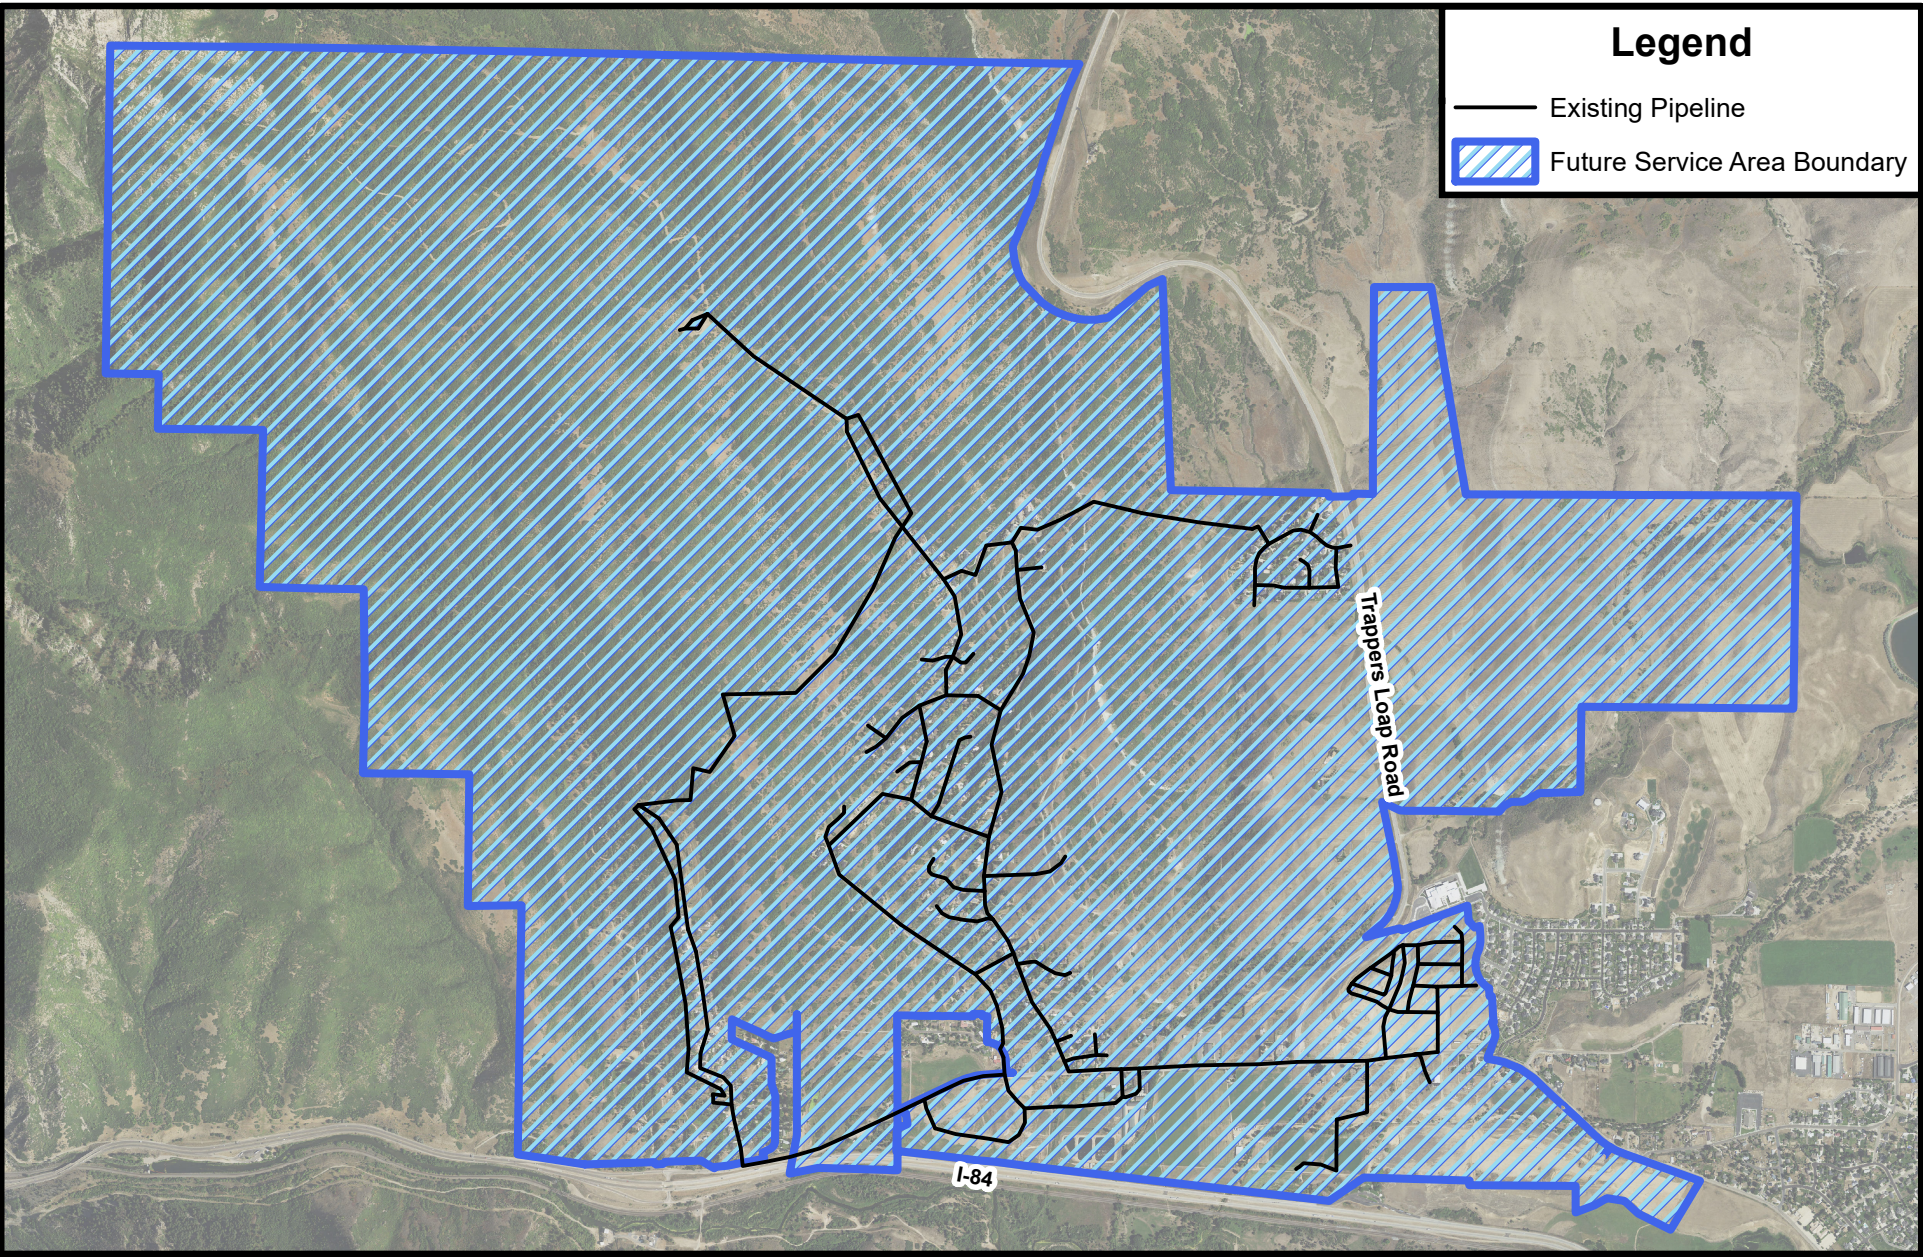

HIGHLANDS WATER COMPANY

FUTURE SERVICE AREA BOUNDARY

