


**EXHIBIT A**  
Mountain Sewer Service Area

Weber County Geo-Gizmo Unofficial Map

Mountain Sewer Corporation  
Service Area

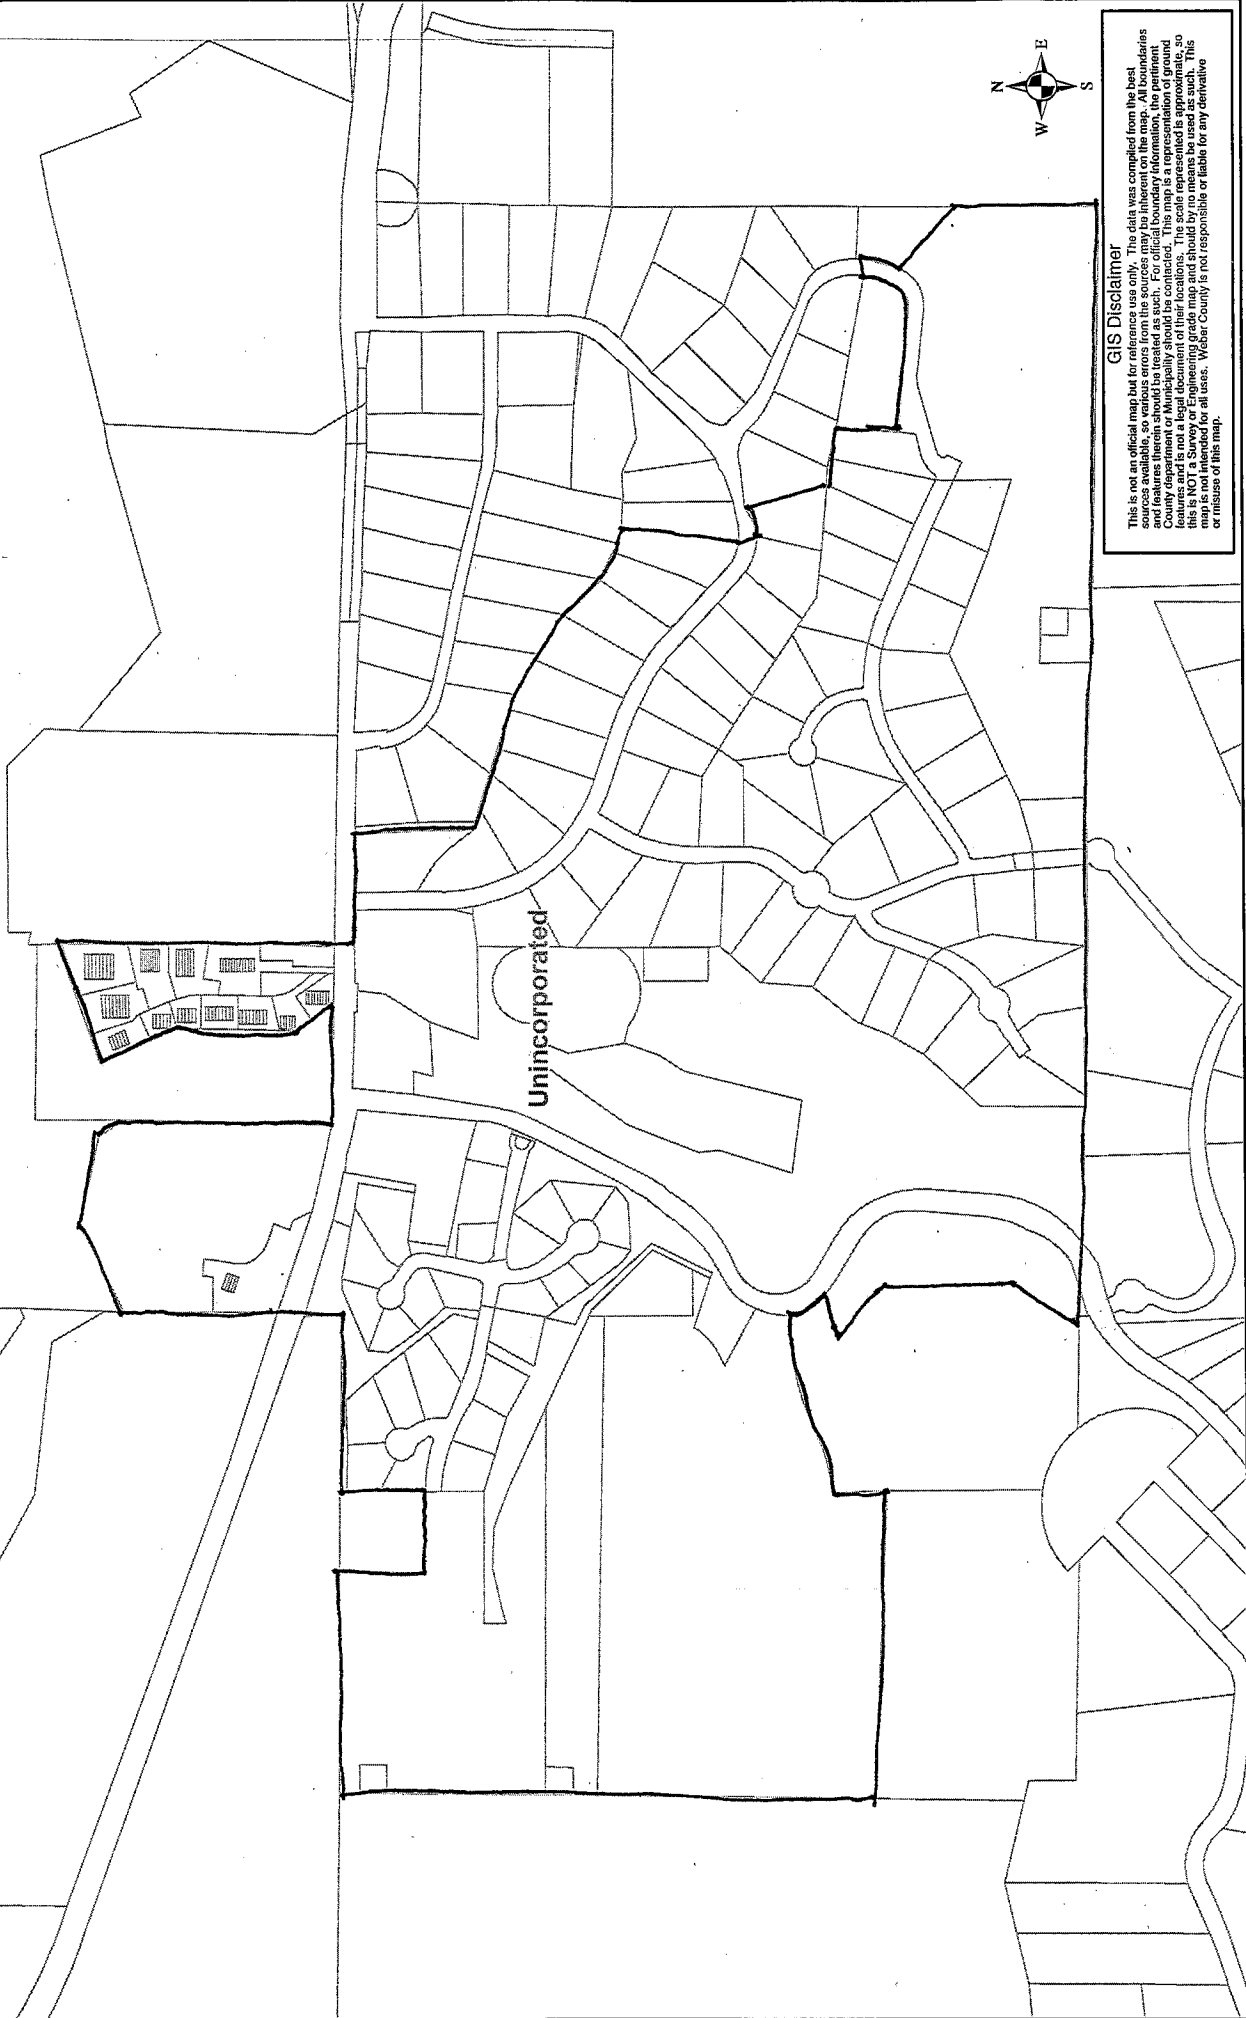


**GIS Disclaimer**

This is not an official map but for reference use only. The data was compiled from the best sources available, so various errors from the sources may be inherent on the map. All boundaries and features therein should be treated as such. For official boundary information, the permit holder should refer to the original survey or other legal documents. The scale represented is approximate, so this is NOT a Survey or Engineering grade map and should by no means be used as such. This map is not intended for all uses. Weber County is not responsible or liable for any derivative or misuse of this map.

# Mountain Sewer Corporation

A part of Sections 13, 23 & 24, T6N, R1E, SLB&M, U.S. Survey  
Weber County, Utah

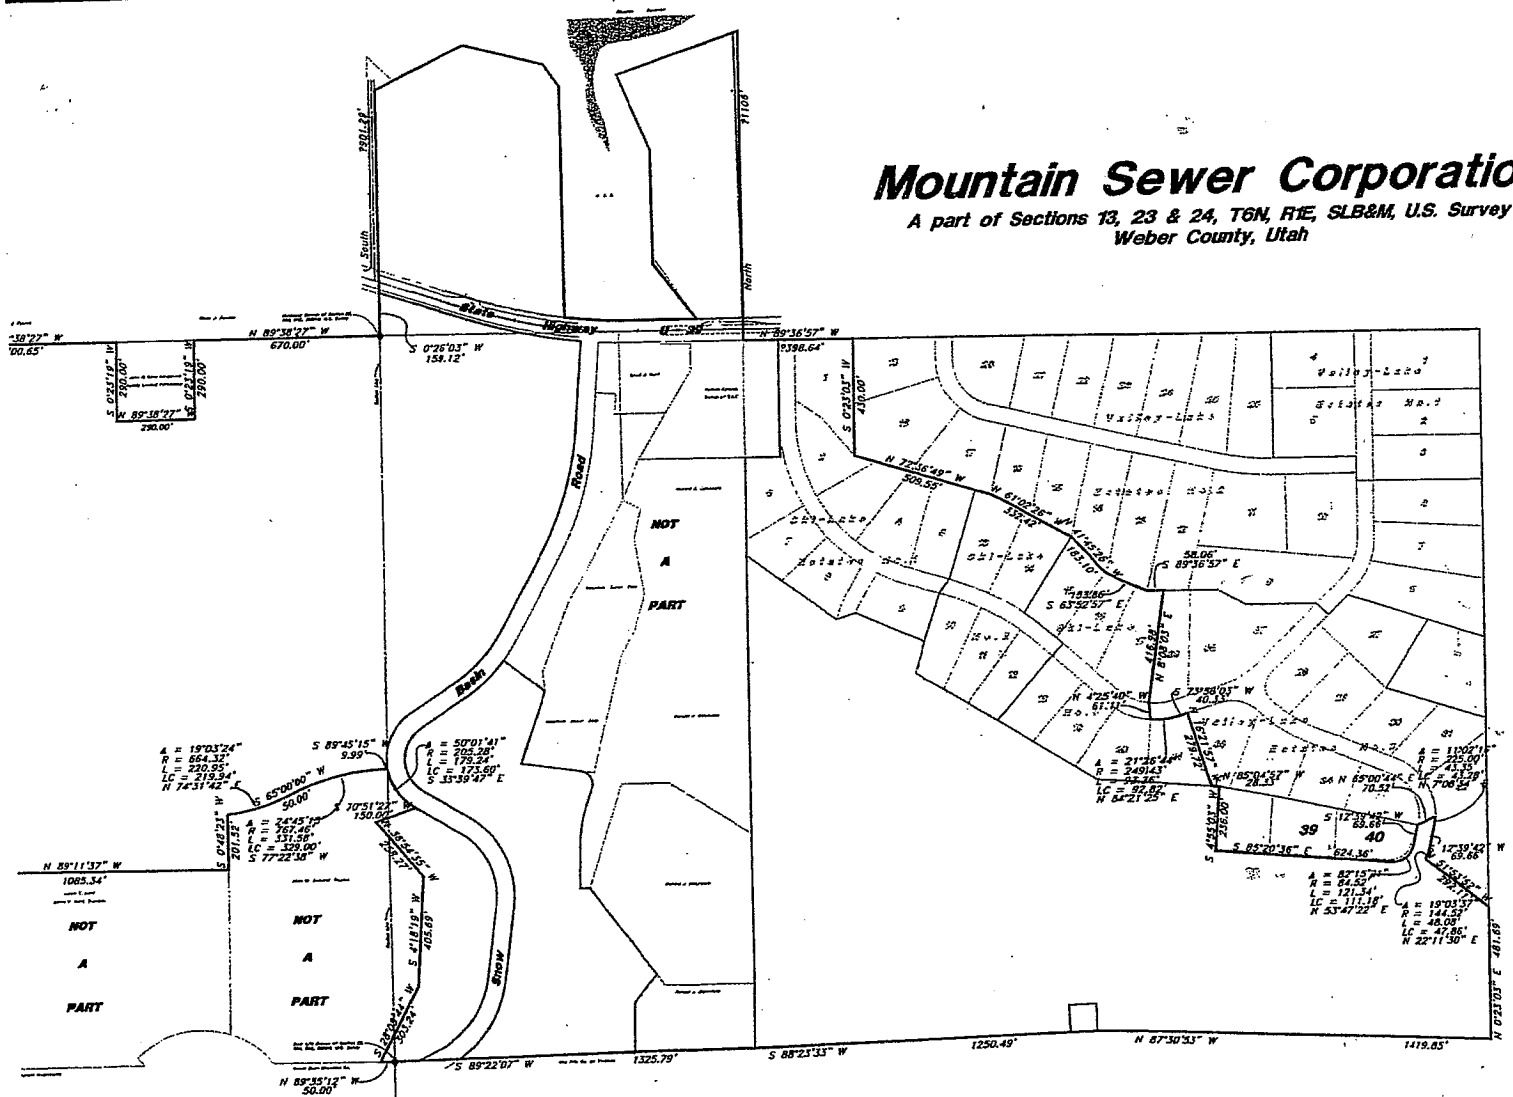

|                                |   |   |                    |
|--------------------------------|---|---|--------------------|
| <b>Sewer District Boundary</b> |   | <b>Mountain Sewer</b><br>Weber County, Utah<br>A part of Sections 23 & 24, T6N, R1E |                    |
|                                | GREAT BASIN ENGINEERING, INC.<br>ENGINEERS SURVEYORS AND ARCHITECTS<br>3544 Lincoln Avenue, Ogden, Utah, 84403<br>P.O. Box 5107, Ogden, Utah, 84406 |   | DATE: 24 Nov, 1998 |
|                                | SCALE: 1" = 200'  |   | REVISIONS:         |
|                                | DRAWN: CAO/DRB  |   | SKLK/SDB           |