
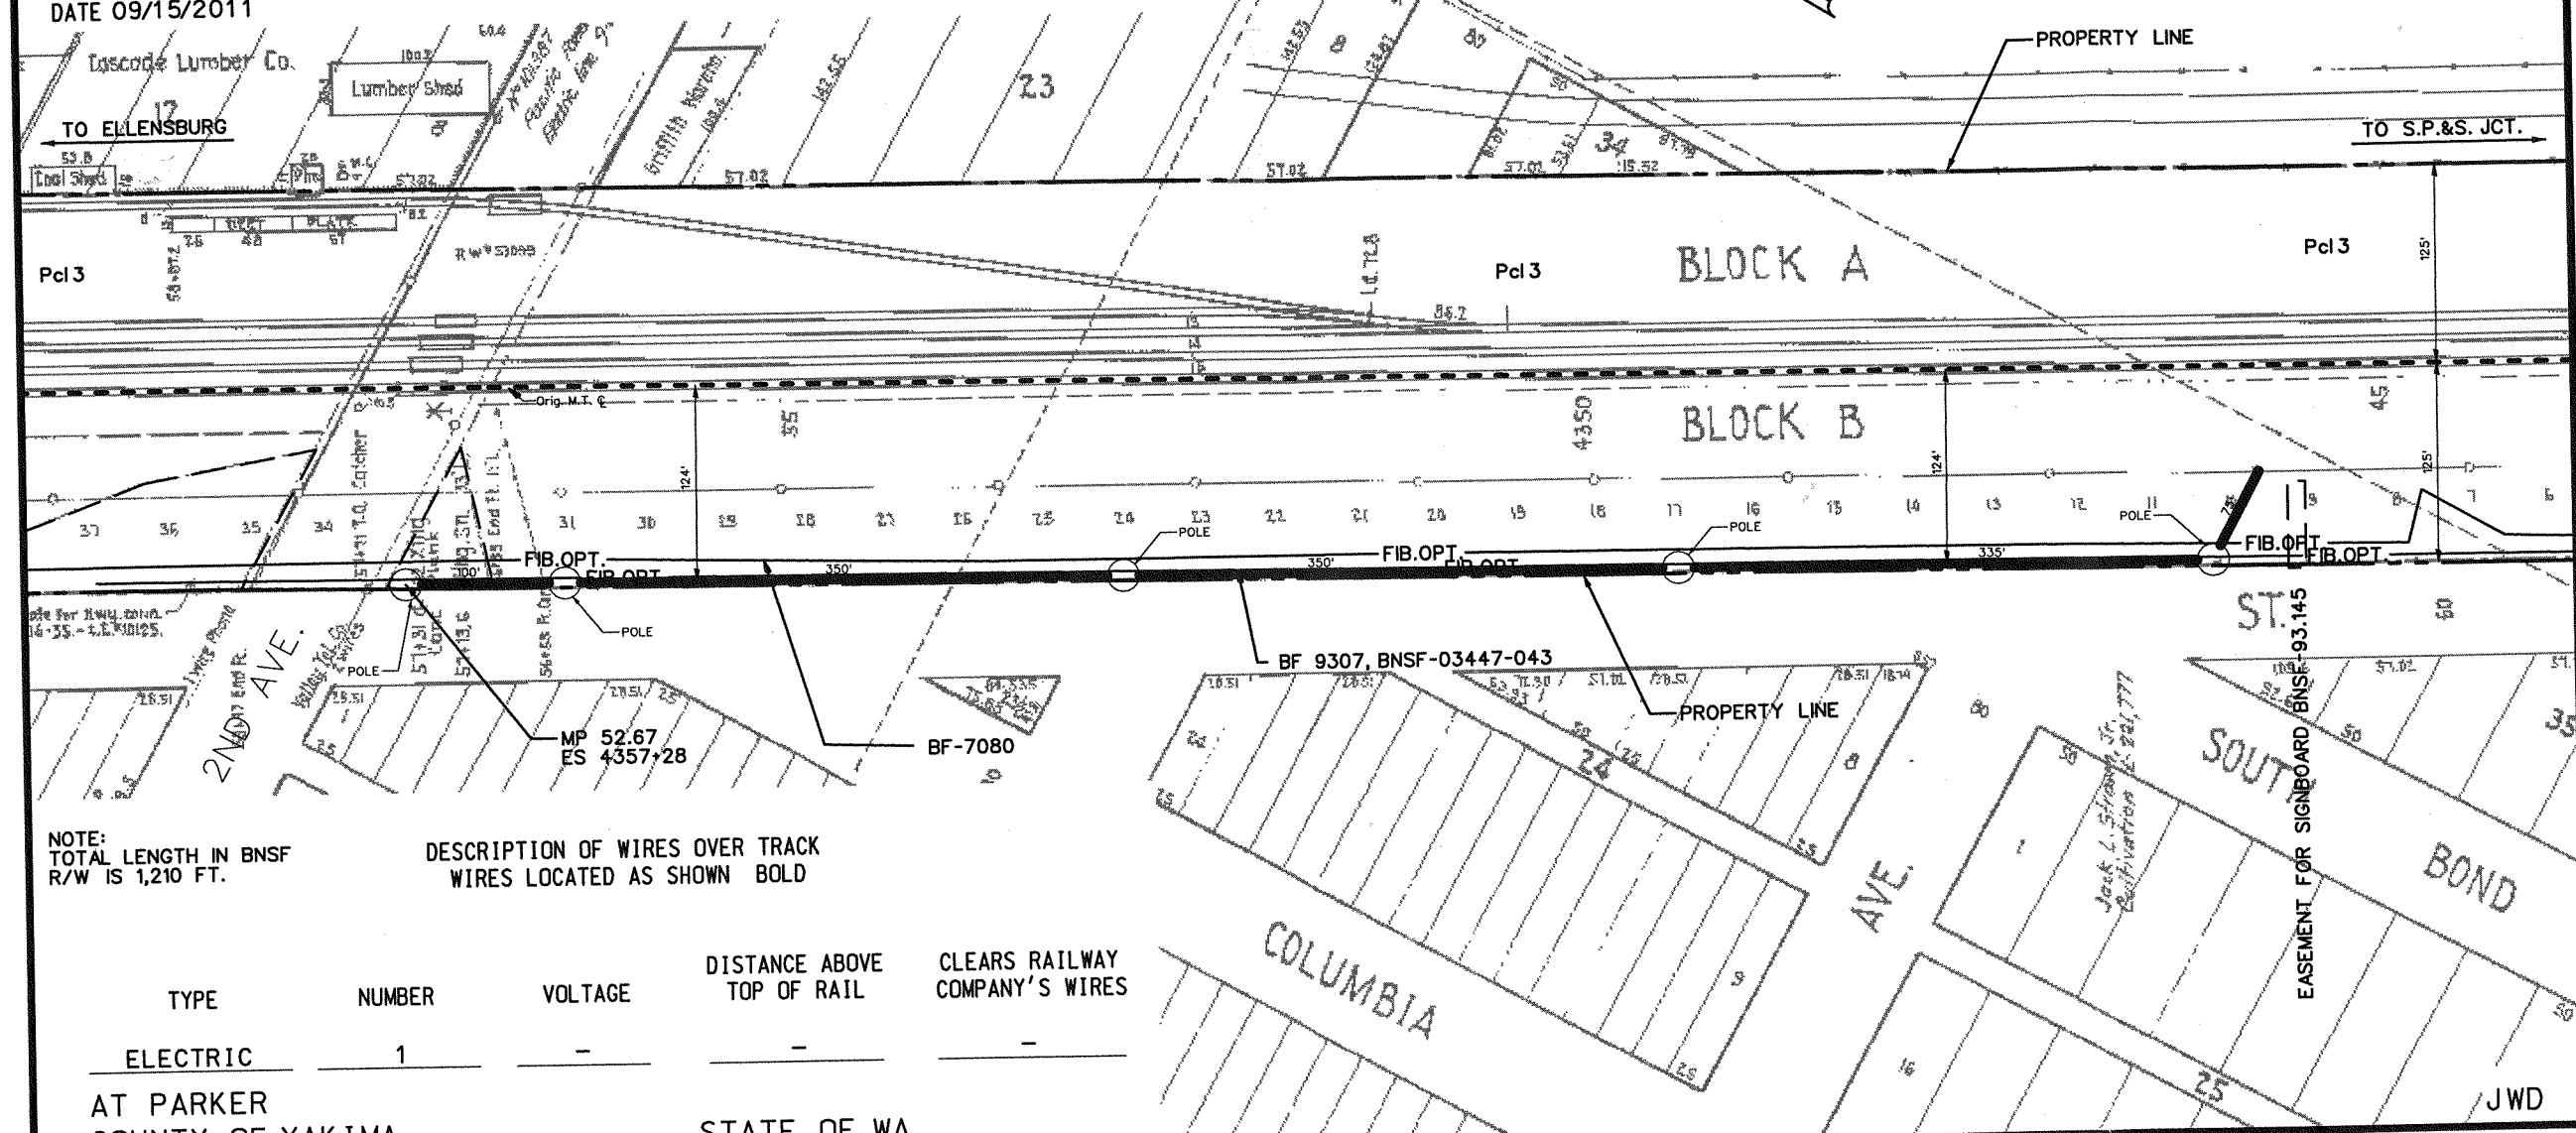
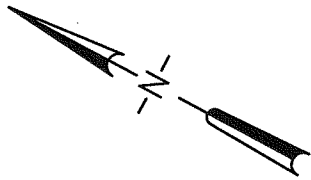


TRACKING NO. _____

EXHIBIT "A"
 ATTACHED TO CONTRACT BETWEEN
BNSF RAILWAY COMPANY
 AND
PACIFICORP

SCALE: 1 IN. = 100 FT.
 NORTHWEST DIV.
 YAKIMA VALLEY SUBDIV. L.S. Q048
 DATE 09/15/2011

SECTION: 29
 TOWNSHIP: 12N
 RANGE: 19E
 MERIDIAN: WILLM

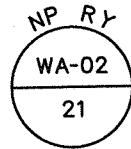

NOTE:
 TOTAL LENGTH IN BNSF
 R/W IS 1,210 FT.

DESCRIPTION OF WIRES OVER TRACK
 WIRES LOCATED AS SHOWN BOLD

| TYPE | NUMBER | VOLTAGE | DISTANCE ABOVE TOP OF RAIL | CLEARS RAILWAY COMPANY'S WIRES |
|----------|--------|---------|----------------------------|--------------------------------|
| ELECTRIC | 1 | - | - | - |

AT PARKER
 COUNTY OF YAKIMA
 STATE OF WA

MAP REF. S61790

DRAWING NO. 3-52714