


Hi Country Estates I

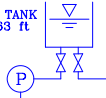

(1) 320,000 GAL TANK
ELEVATION 5563 Ft



(2) 50,000 GAL TANKS

UPPER TANKS



Access to Herriman Water Tank

LOWER TANK


PRV

FUTURE CONNECTION TO HERRIMAN WATER SYSTEM

7575 W ROSTER COVE
NON MEMBER SERVED WATER
PAYS ONLY FOR WATER SERVICE

SECOND SOURCE CONNECTION TO HERRIMAN WATER SYSTEM

Locked Gate
Emergency Access
Hi Country Estates II

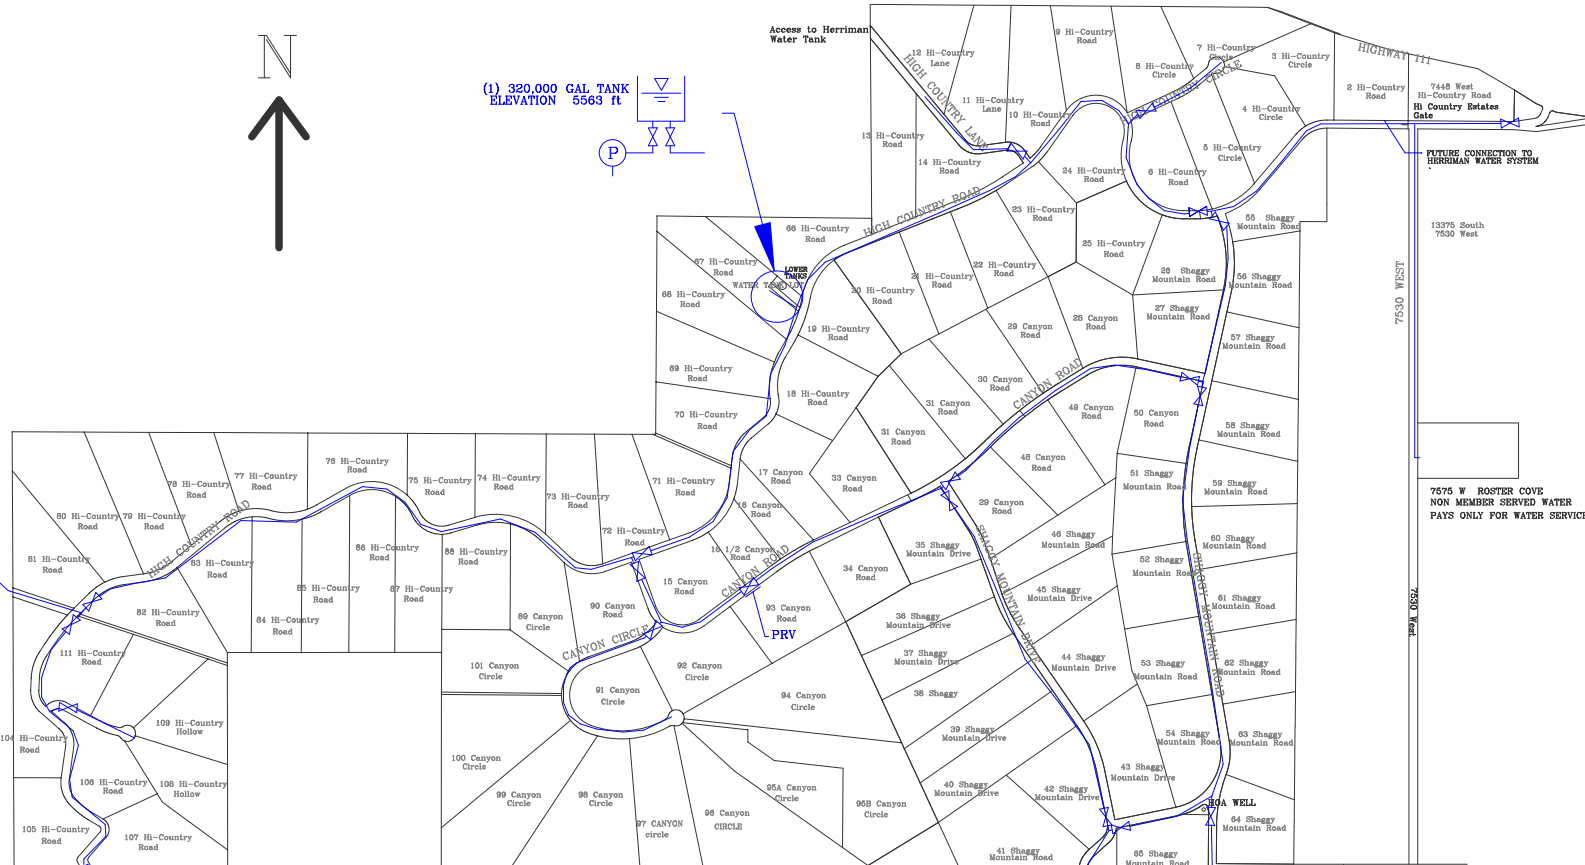

B40S4

B40S3, B40S4 AND
B40S5
ARE HOA MEMBERS

B40S5

B40S3

141042 S Prairie Rd	141031 S Shaggy Mt Dr.	Beagley Estates Private Property BA001
7700 W 14100 S	7700 W 14100 S	
141055 S Shaggy Mt Dr.	142073 S Prairie Rd	BA001 BA002 BA003 BA004 BA005 BA006 ARE NON MEMBERS PAYING FULL HOA FEES AND SERVED WATER BY THE HOA

BA005	BA001
BA004	BA002 BA003 BA005 BA006
	BA001 BA006

HI COUNTRY ESTATES PH I WATER LINE SIZE AND VALVE LOACATION

