


EXHIBIT A

Mountain Sewer Corporation's Current Service Area

Weber County Geo-GIzmo Unofficial Map

Mountain Sewer Corporation
Service Area

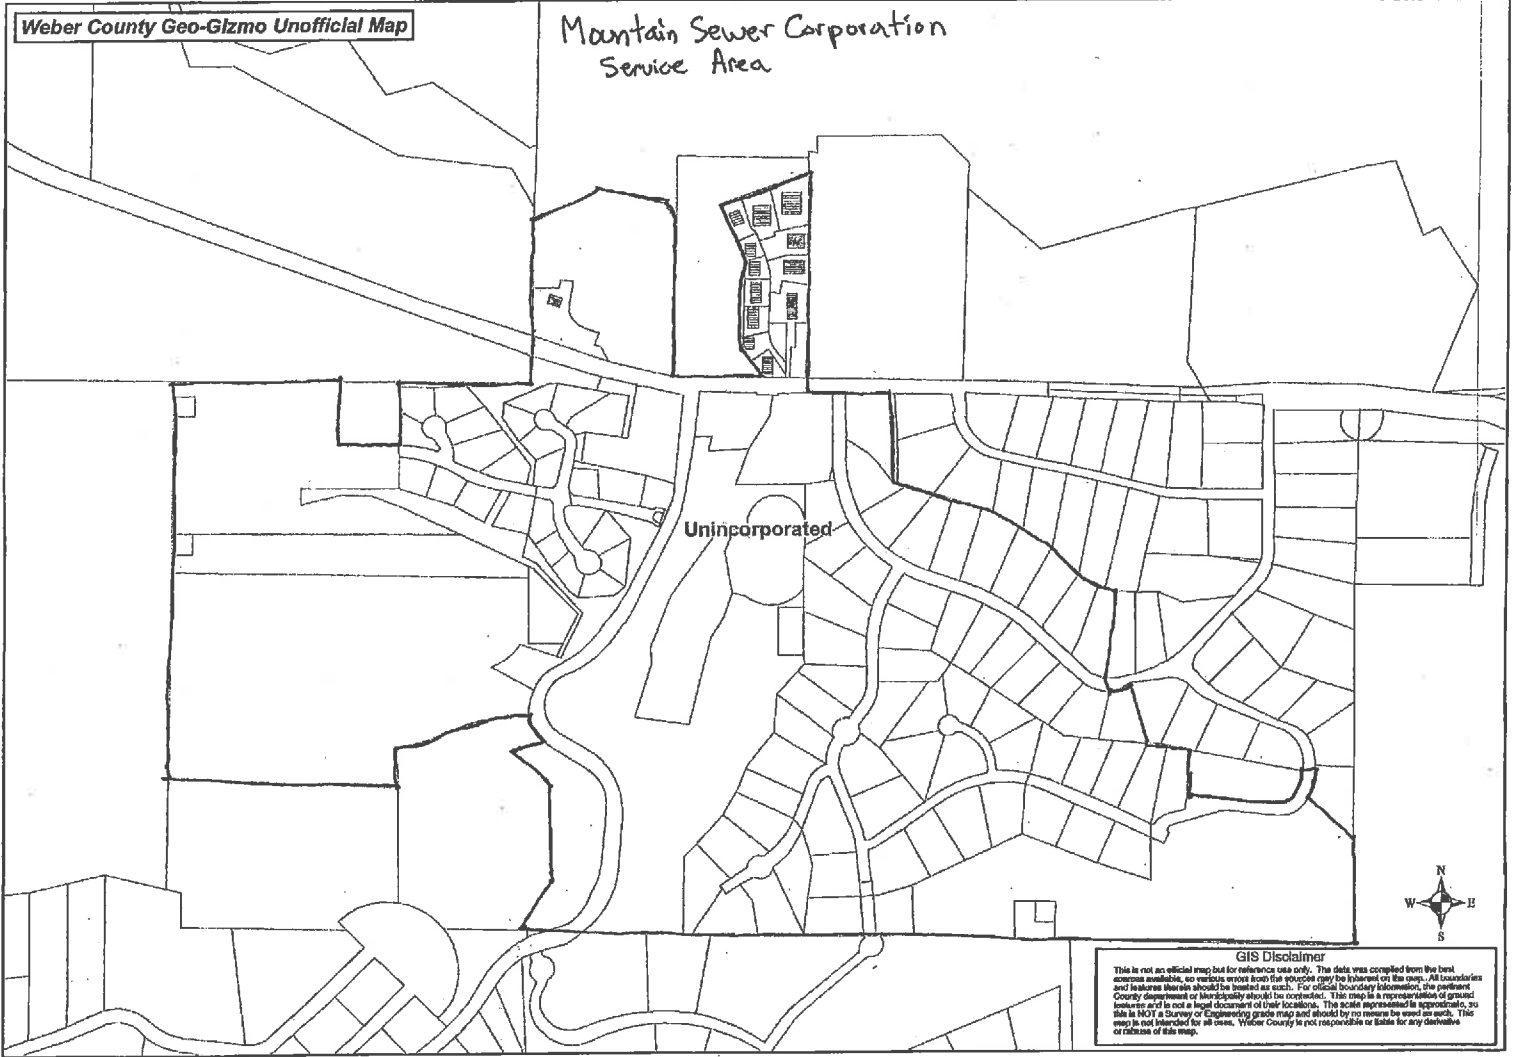


GIS Disclaimer

This is not an official map but for reference use only. The data was compiled from the best sources available, so various errors and/or omissions may be present on this map. All boundaries and features therein should be treated as such. For official boundary information, the pertinent County department or Municipality should be contacted. This map is a representation of ground features and is not a legal document of their location. The scale represented is approximate, as this is NOT a Survey or Engineering grade map and should by no means be used as such. This map is not intended for all uses. Weber County is not responsible or liable for any derivative or misuse of this map.

Mountain Sewer Corporation


A part of Sections 13, 23 & 24, T6N, R1E, SLB&M, U.S. Survey
Weber County, Utah

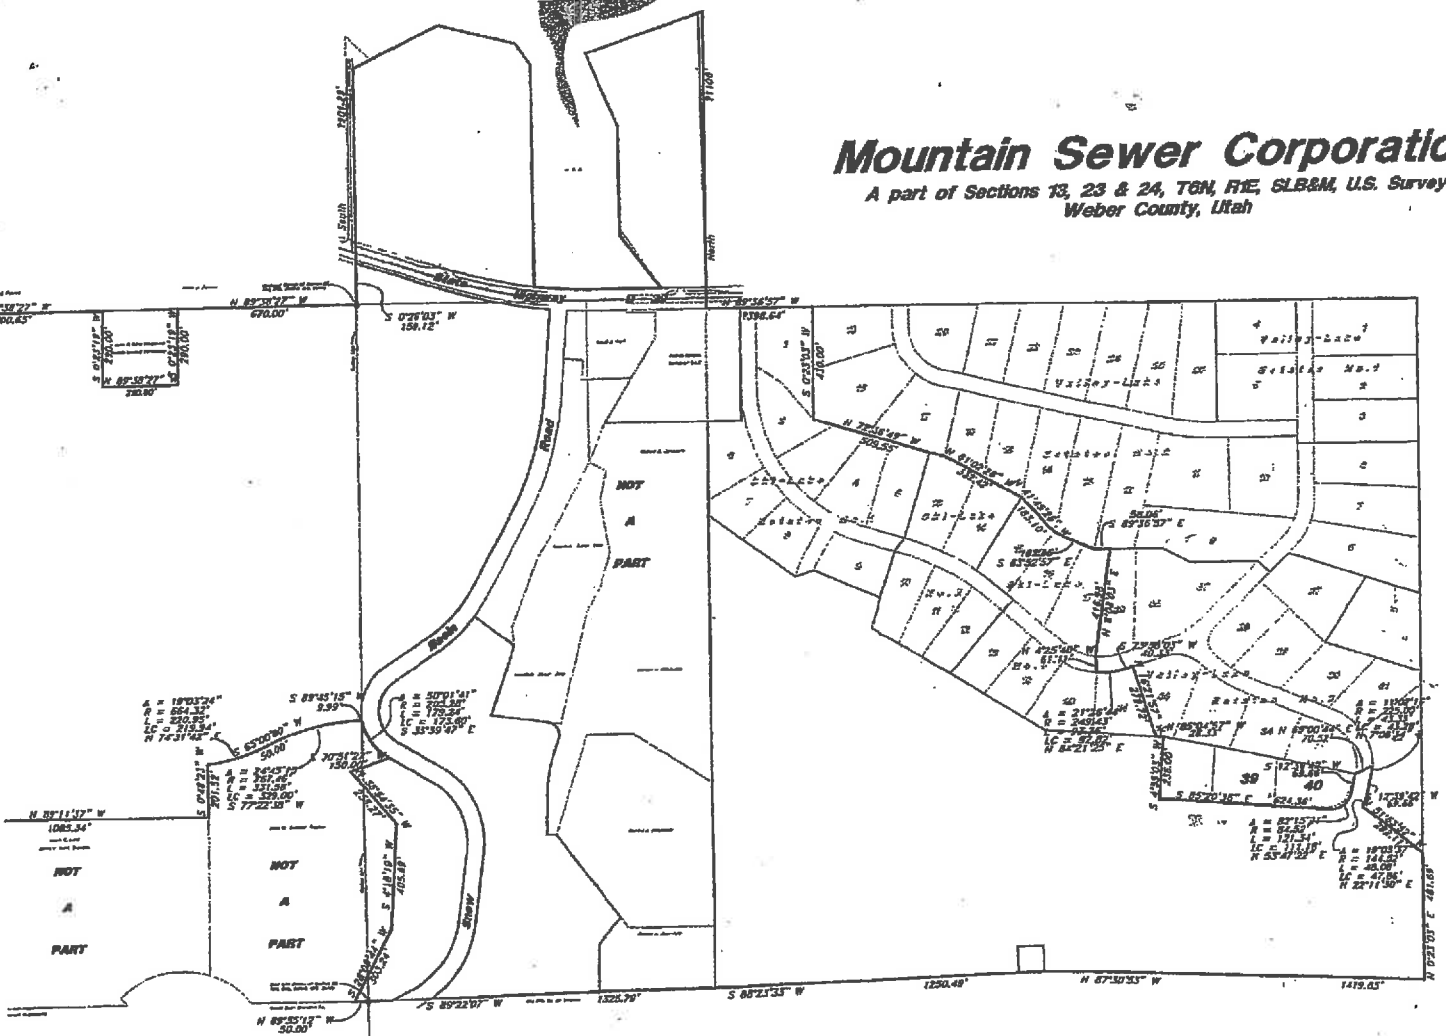

Sewer District Boundary		Mountain Sewer	
GREAT BASIN ENGINEERING, INC. SURVEYING AND CONSULTING 2844 Lincoln Avenue, Ogden, Utah, 84401 P.O. Box 5262, Ogden, Utah, 84400 Utah Professional Seal No. 123456789 For Professional Use		Scale: 1" = 200'	Date: 24 Nov, 1998
Drawn by: CAO/DRS	Checked by: SKL/CRS	Section: 1	



Scale 1" = 200'

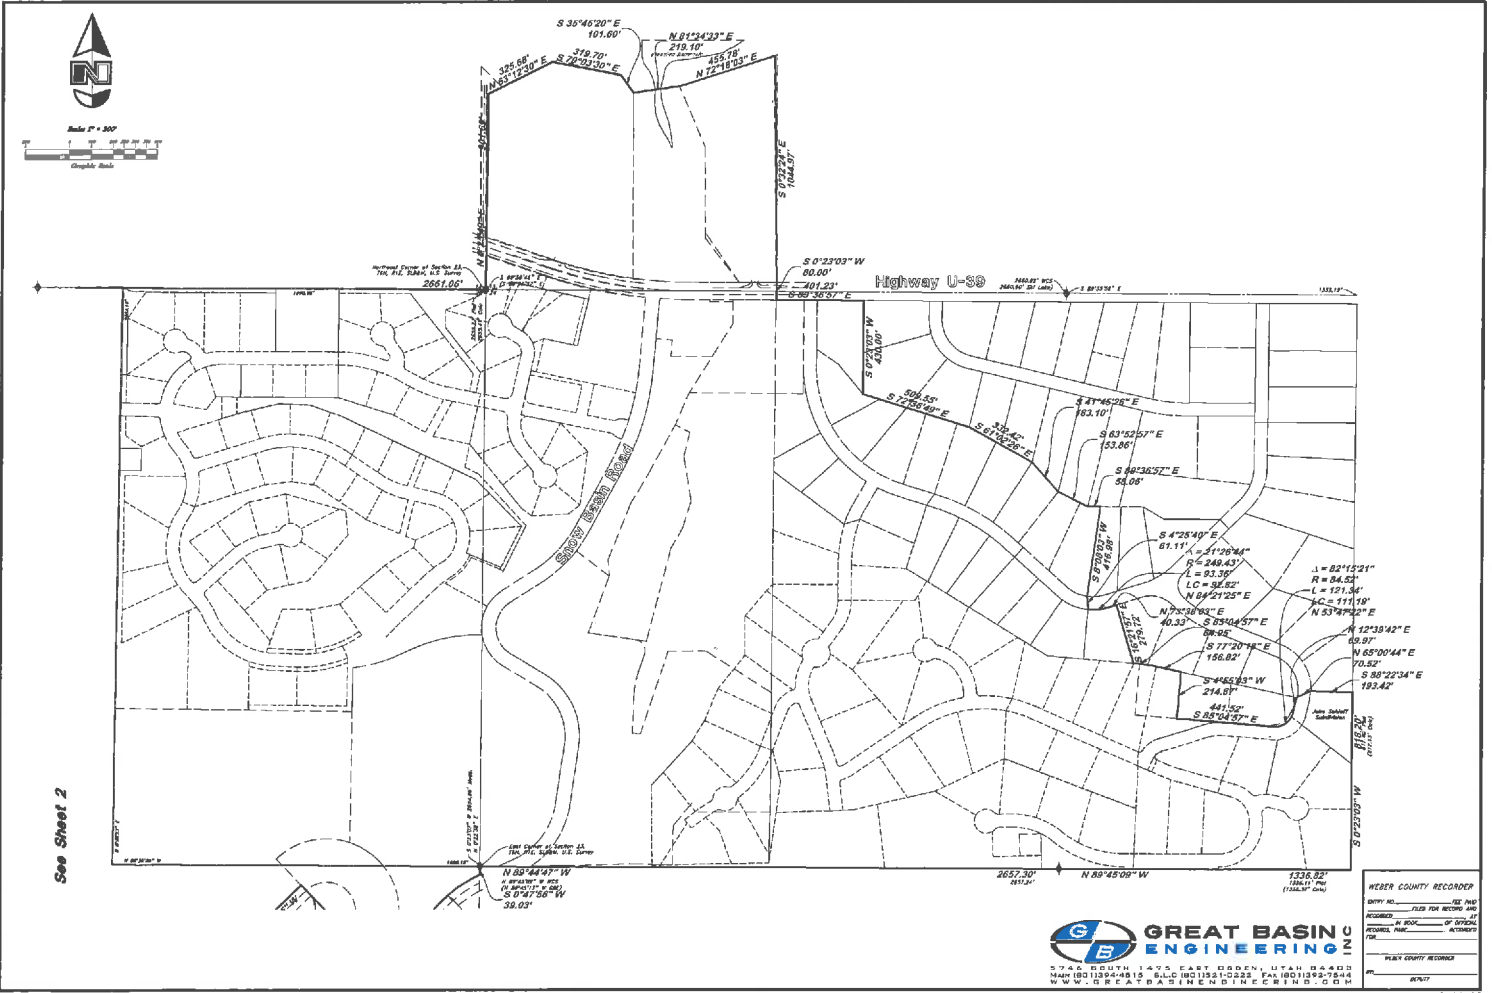

See Sheet 2

HEBER COUNTY RECORDER

BOOK NO. _____ PAGE NO. _____

RECORDED IN BOOK _____ OF 070000

RECORDED PAGE _____ OF 070000

FILED IN _____

DATE _____

BY _____

GREAT BASIN ENGINEERING INC

5740 SOUTH 1455 EAST OGDEN, UTAH 84403
 MAP (801)374-4810 FAX (801)374-0223 EMAIL (801)374-5444
 WWW.GREATBASINENGINEERING.COM

