

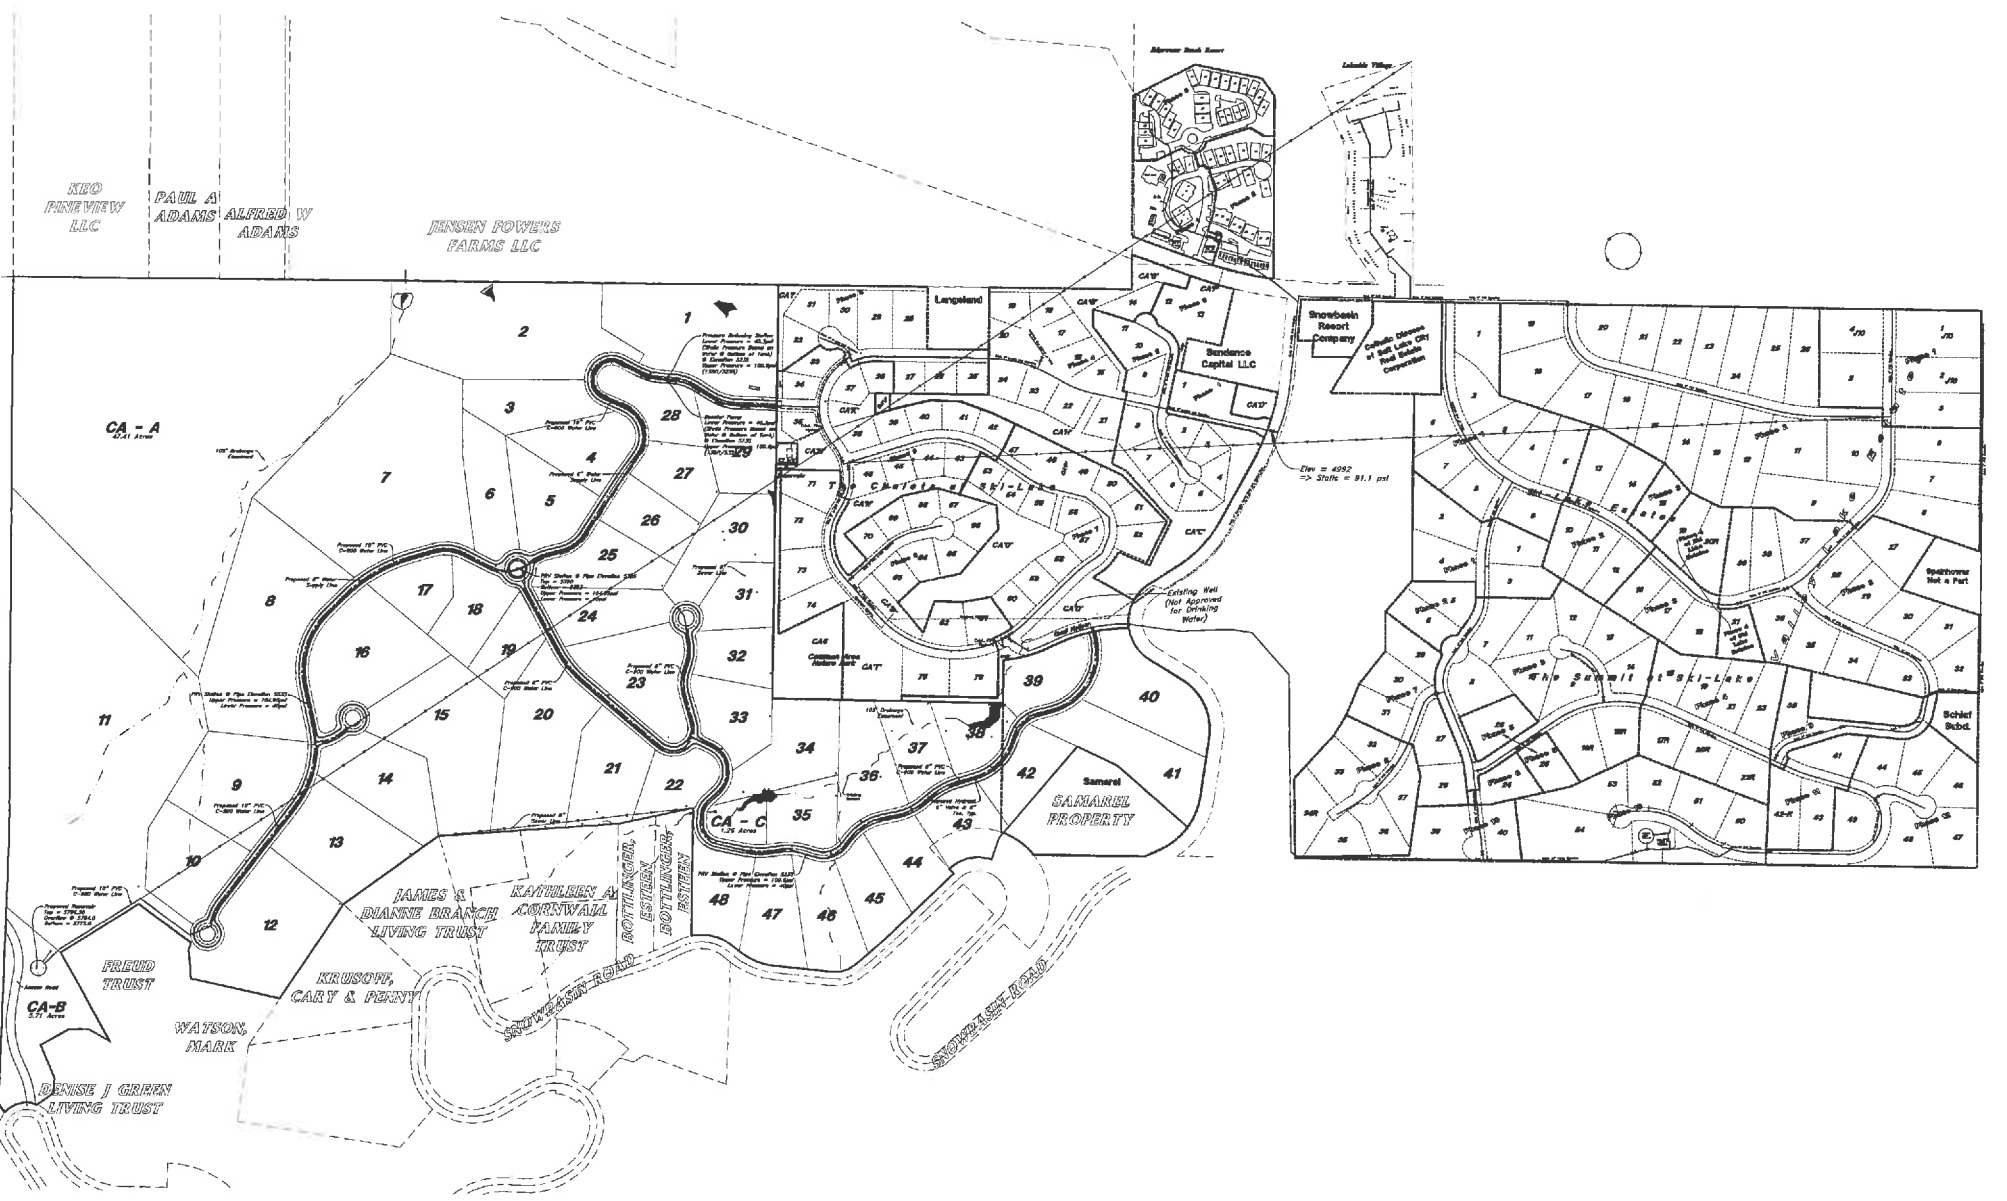


EXHIBIT A

Lakeview Water Corporation's Current Service Area

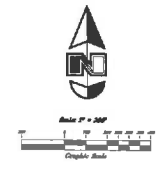

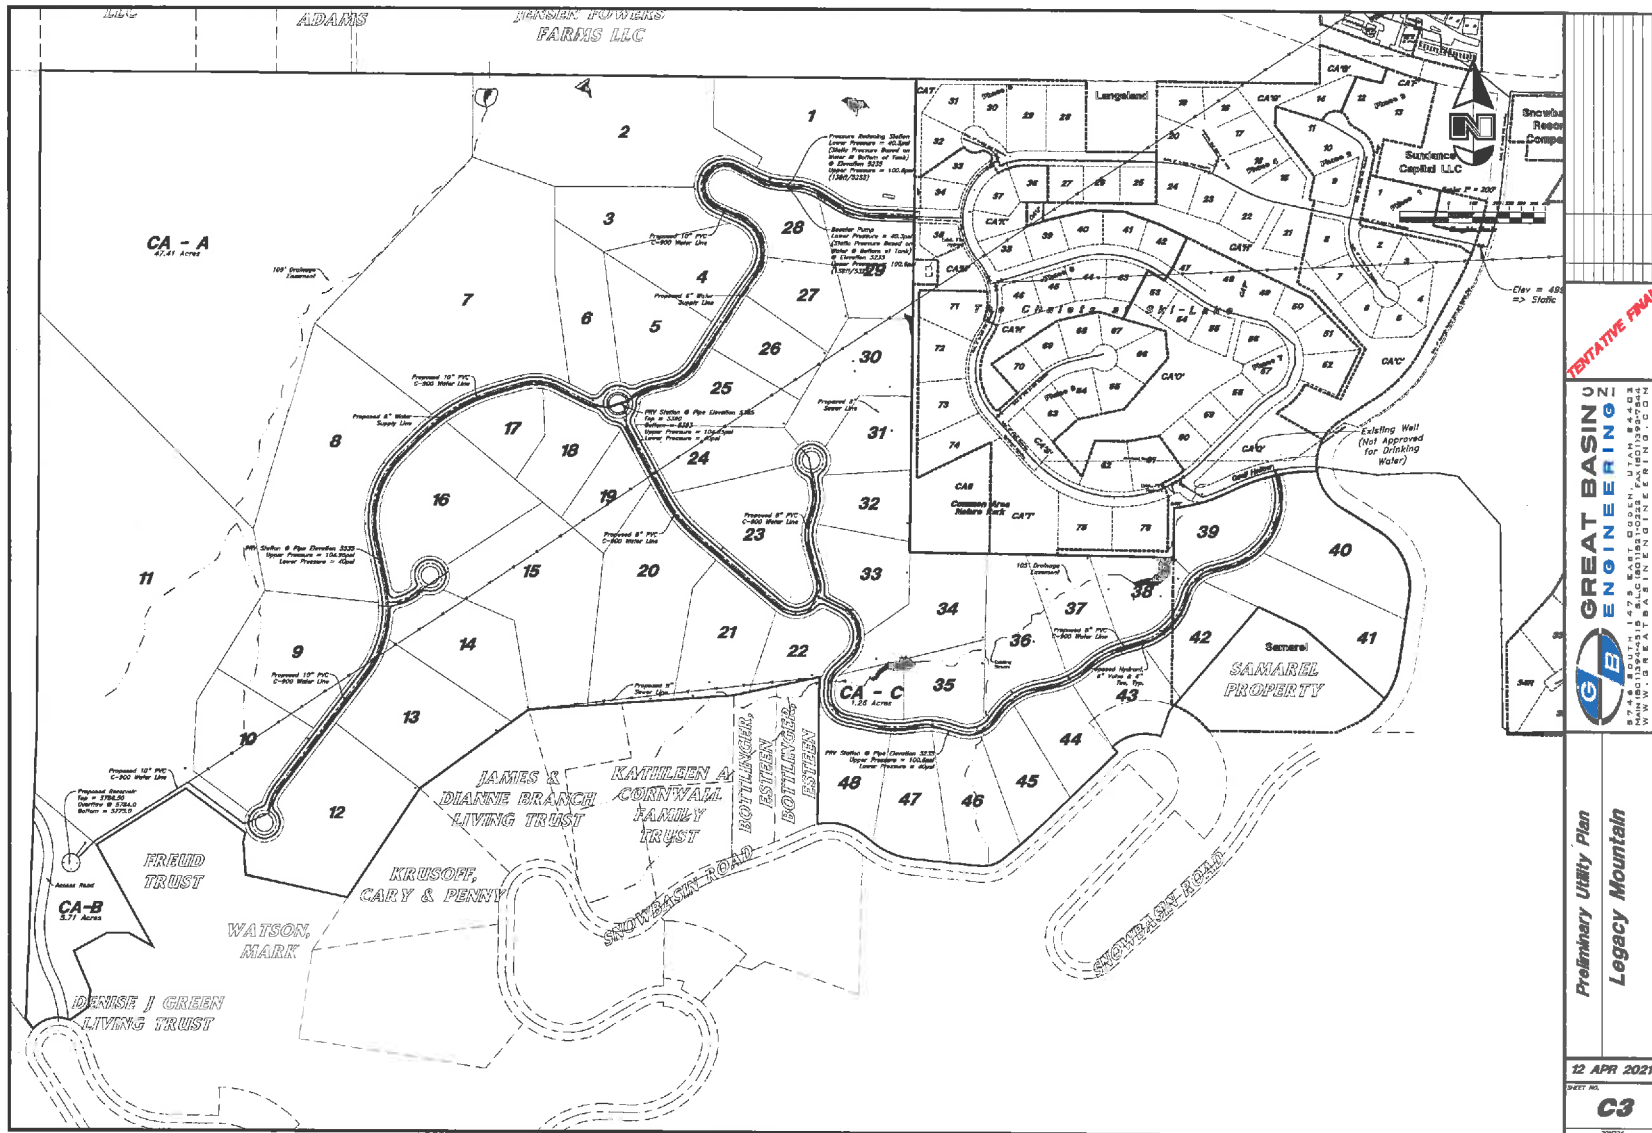

TENTATIVE FINAL

GREAT BASIN ENGINEERING
 8744 SOUTH 1475 EAST, OGDEN, UTAH 84403
 PHONE: 435-771-8800 FAX: 435-771-8801
 WWW.GREATBASINENGINEERING.COM

Preliminary Utility Plan
Legacy Mountain

12 APR 2021

DATE: 12 APR 2021
C3
 20204