



FILE NAME: PROJECTS\69 - HIGHLANDS WATER COMPANY\01-100 - GENERAL ENGINEERING SERVICES\SURVEY\SERVICE AREA LEGAL DESCRIPTION\FIGURE - FUTURE SERVICE AREA LEGAL DESCRIPTION.DWG 9.19.2023 17:07:38 (ABO)

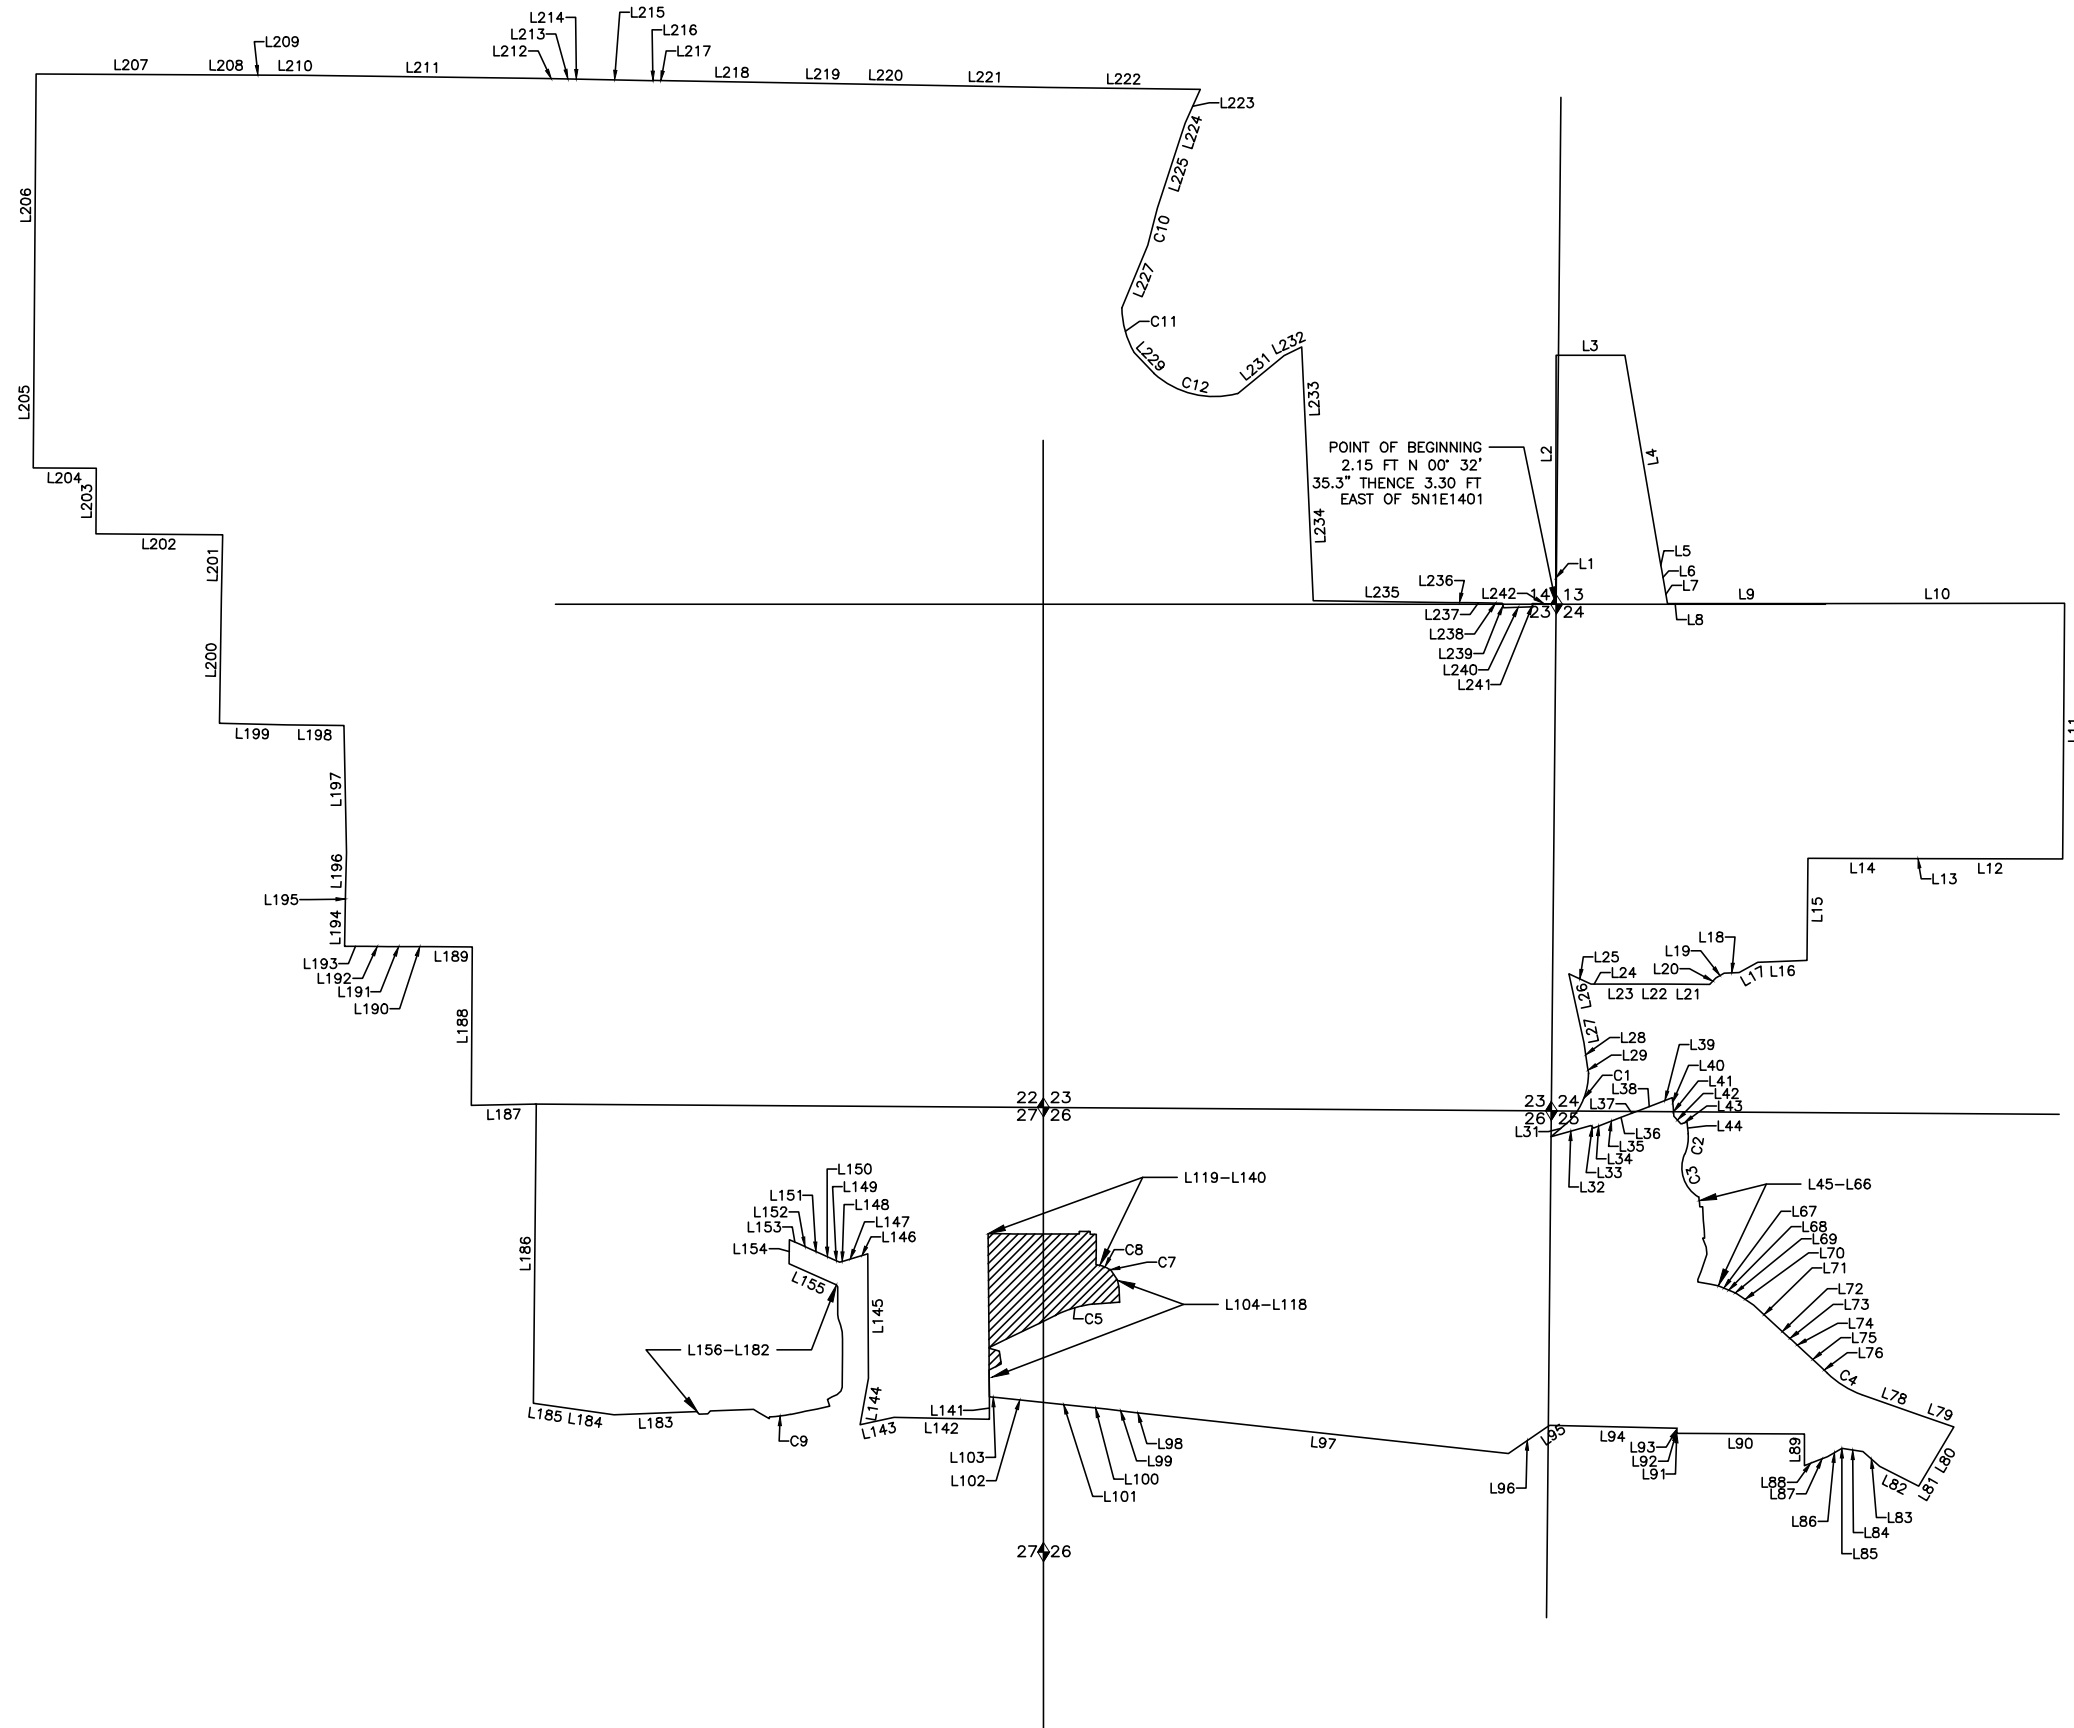

PROGRESS PRINT
DATE: 9.19.2023
Not to be used for construction.
Hansen, Allen, & Luce, Inc.
Consultants/Engineers

NOTE:
MONUMENTS AND LOT PINS WERE NOT SURVEYED,
ALL BEARINGS AND DISTANCES FOLLOW PARCEL
BOUNDARIES AS AVAILABLE FROM THE COUNTY.

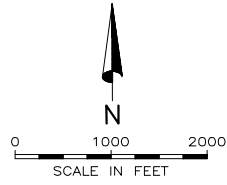

HIGHLANDS WATER COMPANY – FUTURE SERVICE AREA

